


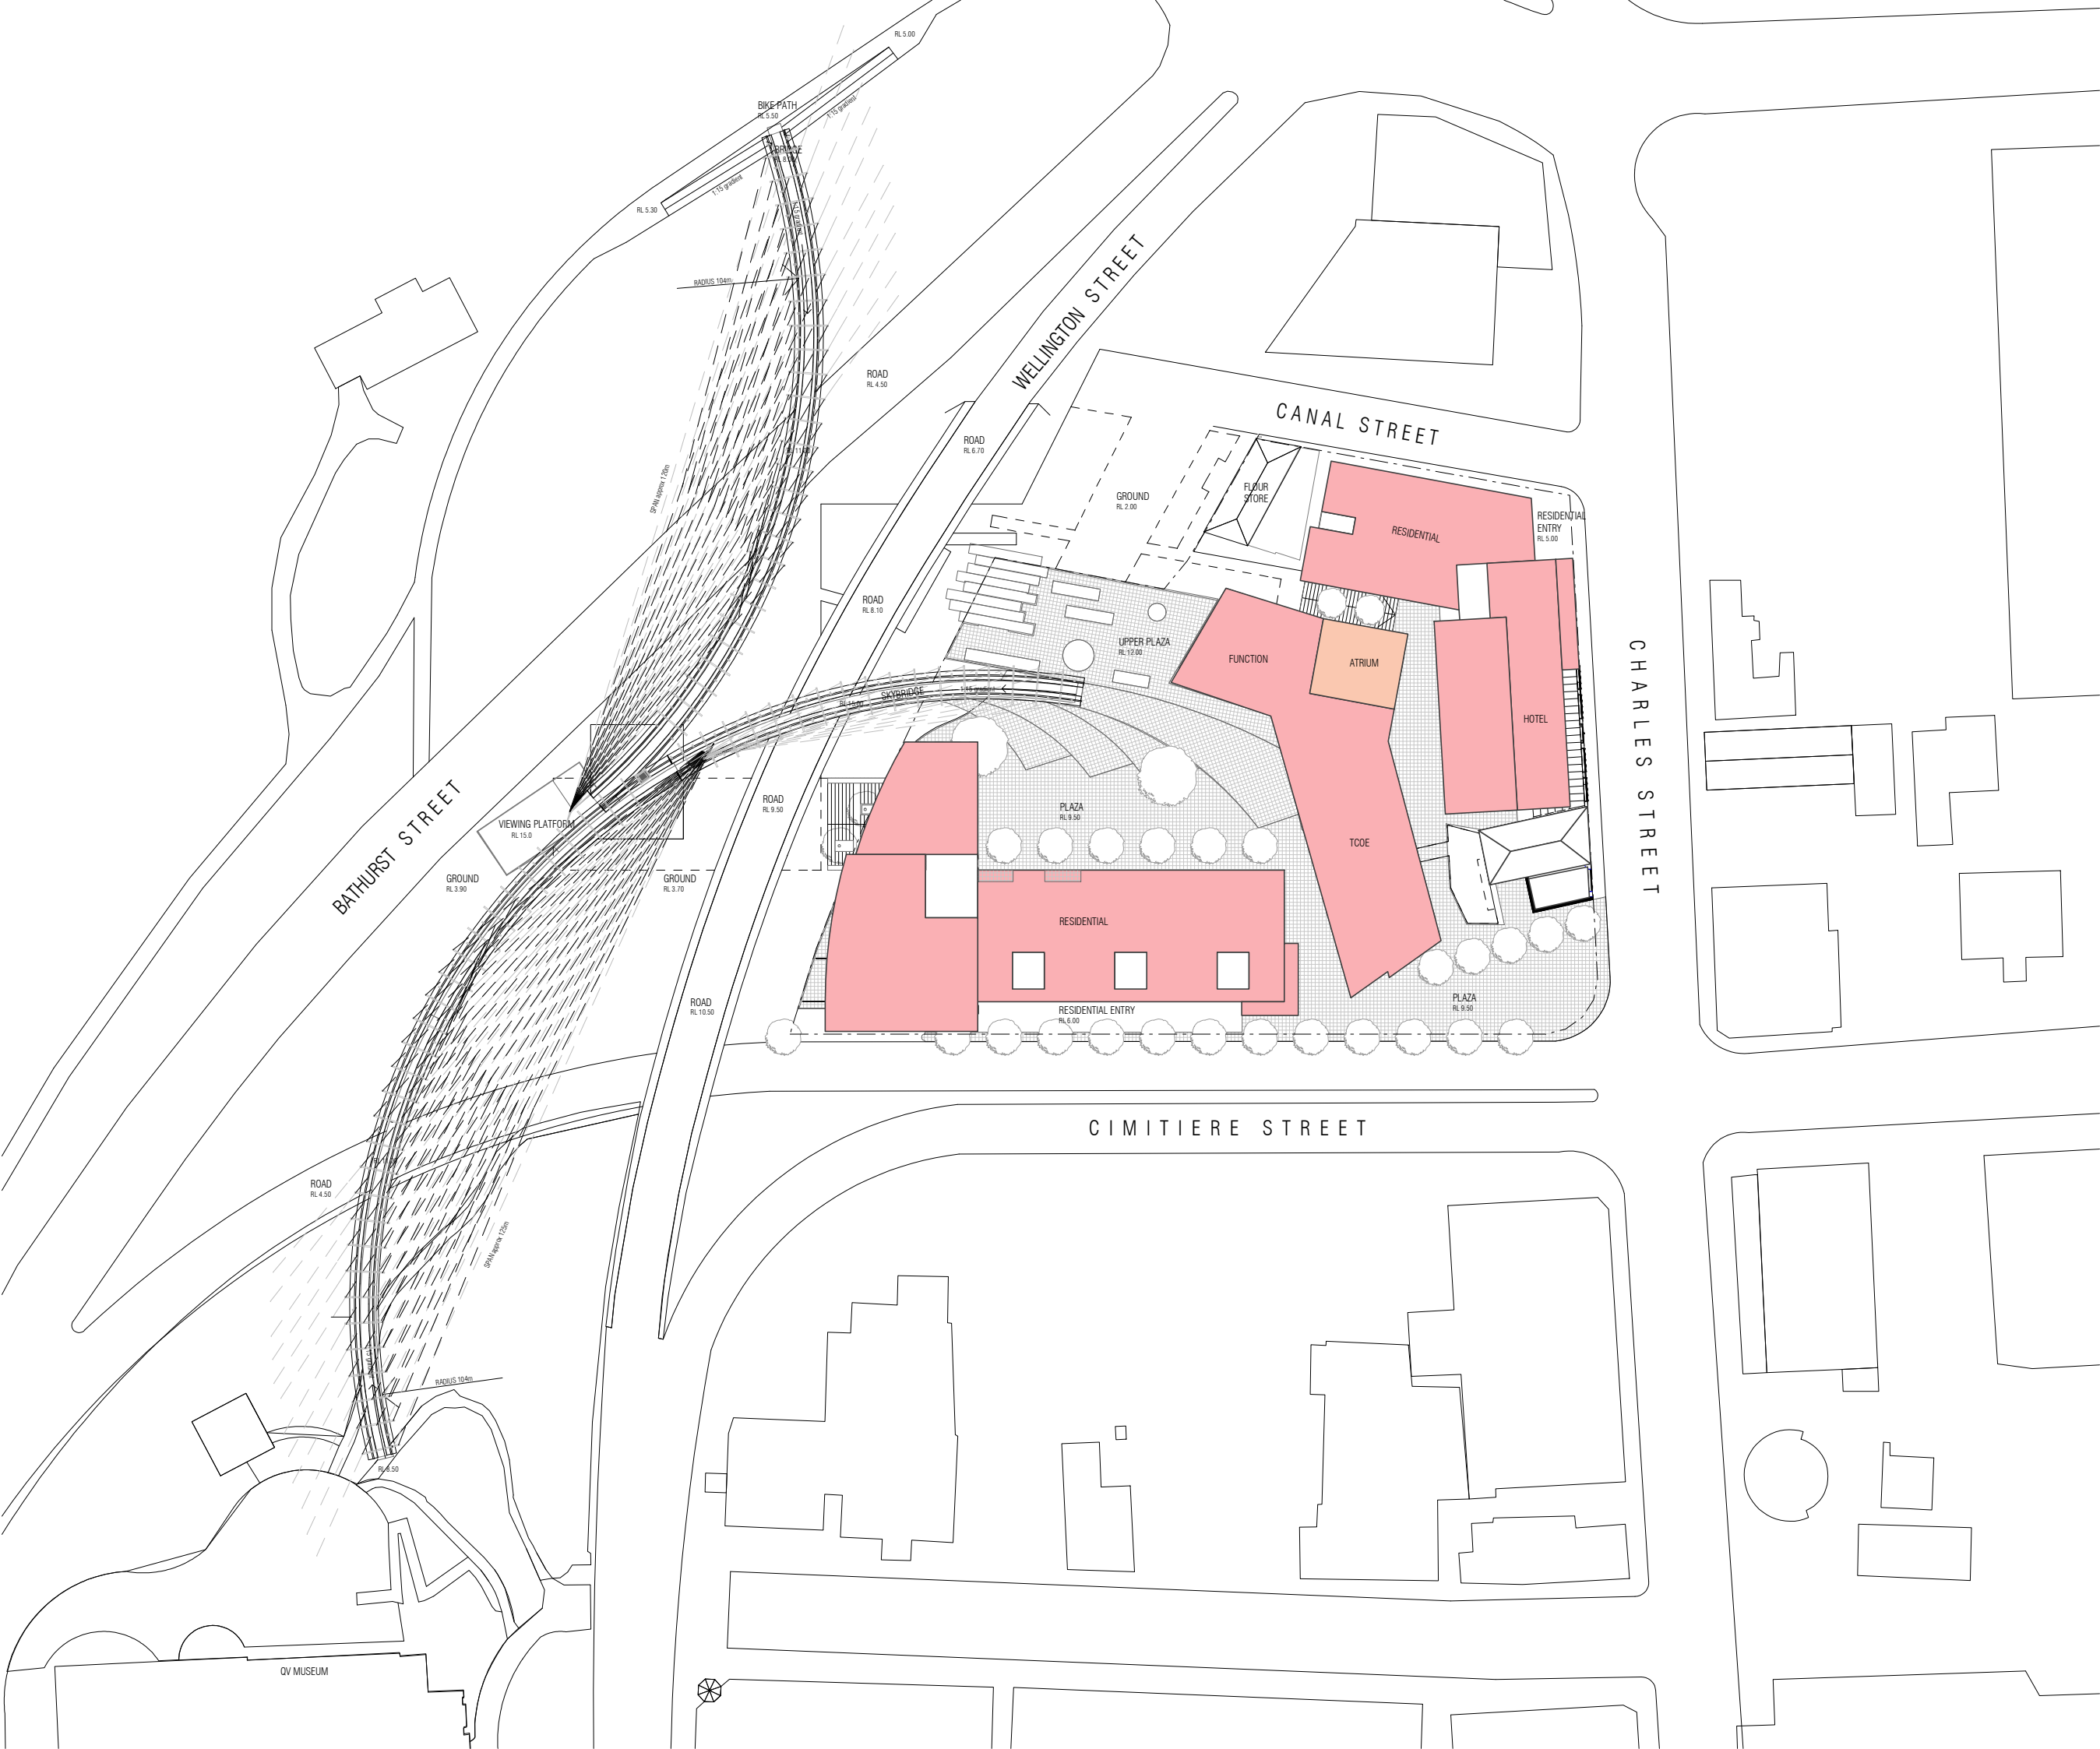

REVISION			
+	0	JP	20.08.2004
TP1	TOWN PLANNING REVISION 1	JP	24.08.2004
TP2	TOWN PLANNING REVISION 2	JP	25.11.2004

ISSUE	
☐	Uncontrolled Copy. Revisions may be made without notice.
☐	Subject to document control. Revisions will be advised.
☐	A controlled sequentially numbered document. This is number:
☐	First issue of this document
☐	Complete revision. Please withdraw previous issue from use and replace with this issue.
Approved by: Date:	

NOTES

Check and verify all dimensions prior to commencement of work. This drawing shall be read in conjunction with all other contract documents including those by other consultants, and including specifications. Seek clarification of inconsistencies/ conflicts. Figured dimensions shall take precedence to scaled dimensions.

This drawing is COPYRIGHT and shall remain the property of FENDER KATSALIDIS (AUST) PTY LTD

SCALE				
1:500@A1				

DRAWN	DATE	CHECKED	PLOT DATE	JOB NO.
CC	23.04.2004	-	25.11.2004	0404

DRAWING TITLE

SITE CONTEXT PLAN

PROJECT

C H SMITH SITE
CHARLES ST
LAUNCESTON


FENDER KATSALIDIS Architects

70 CITY ROAD SOUTHBANK
3006 VICTORIA AUSTRALIA
61 3 8 88 3888 TELEPHONE
61 3 9 882 5925 FACSIMILE

REVISION/ DRAWING NO.

TP2 | TOWN PLANNING

TP01

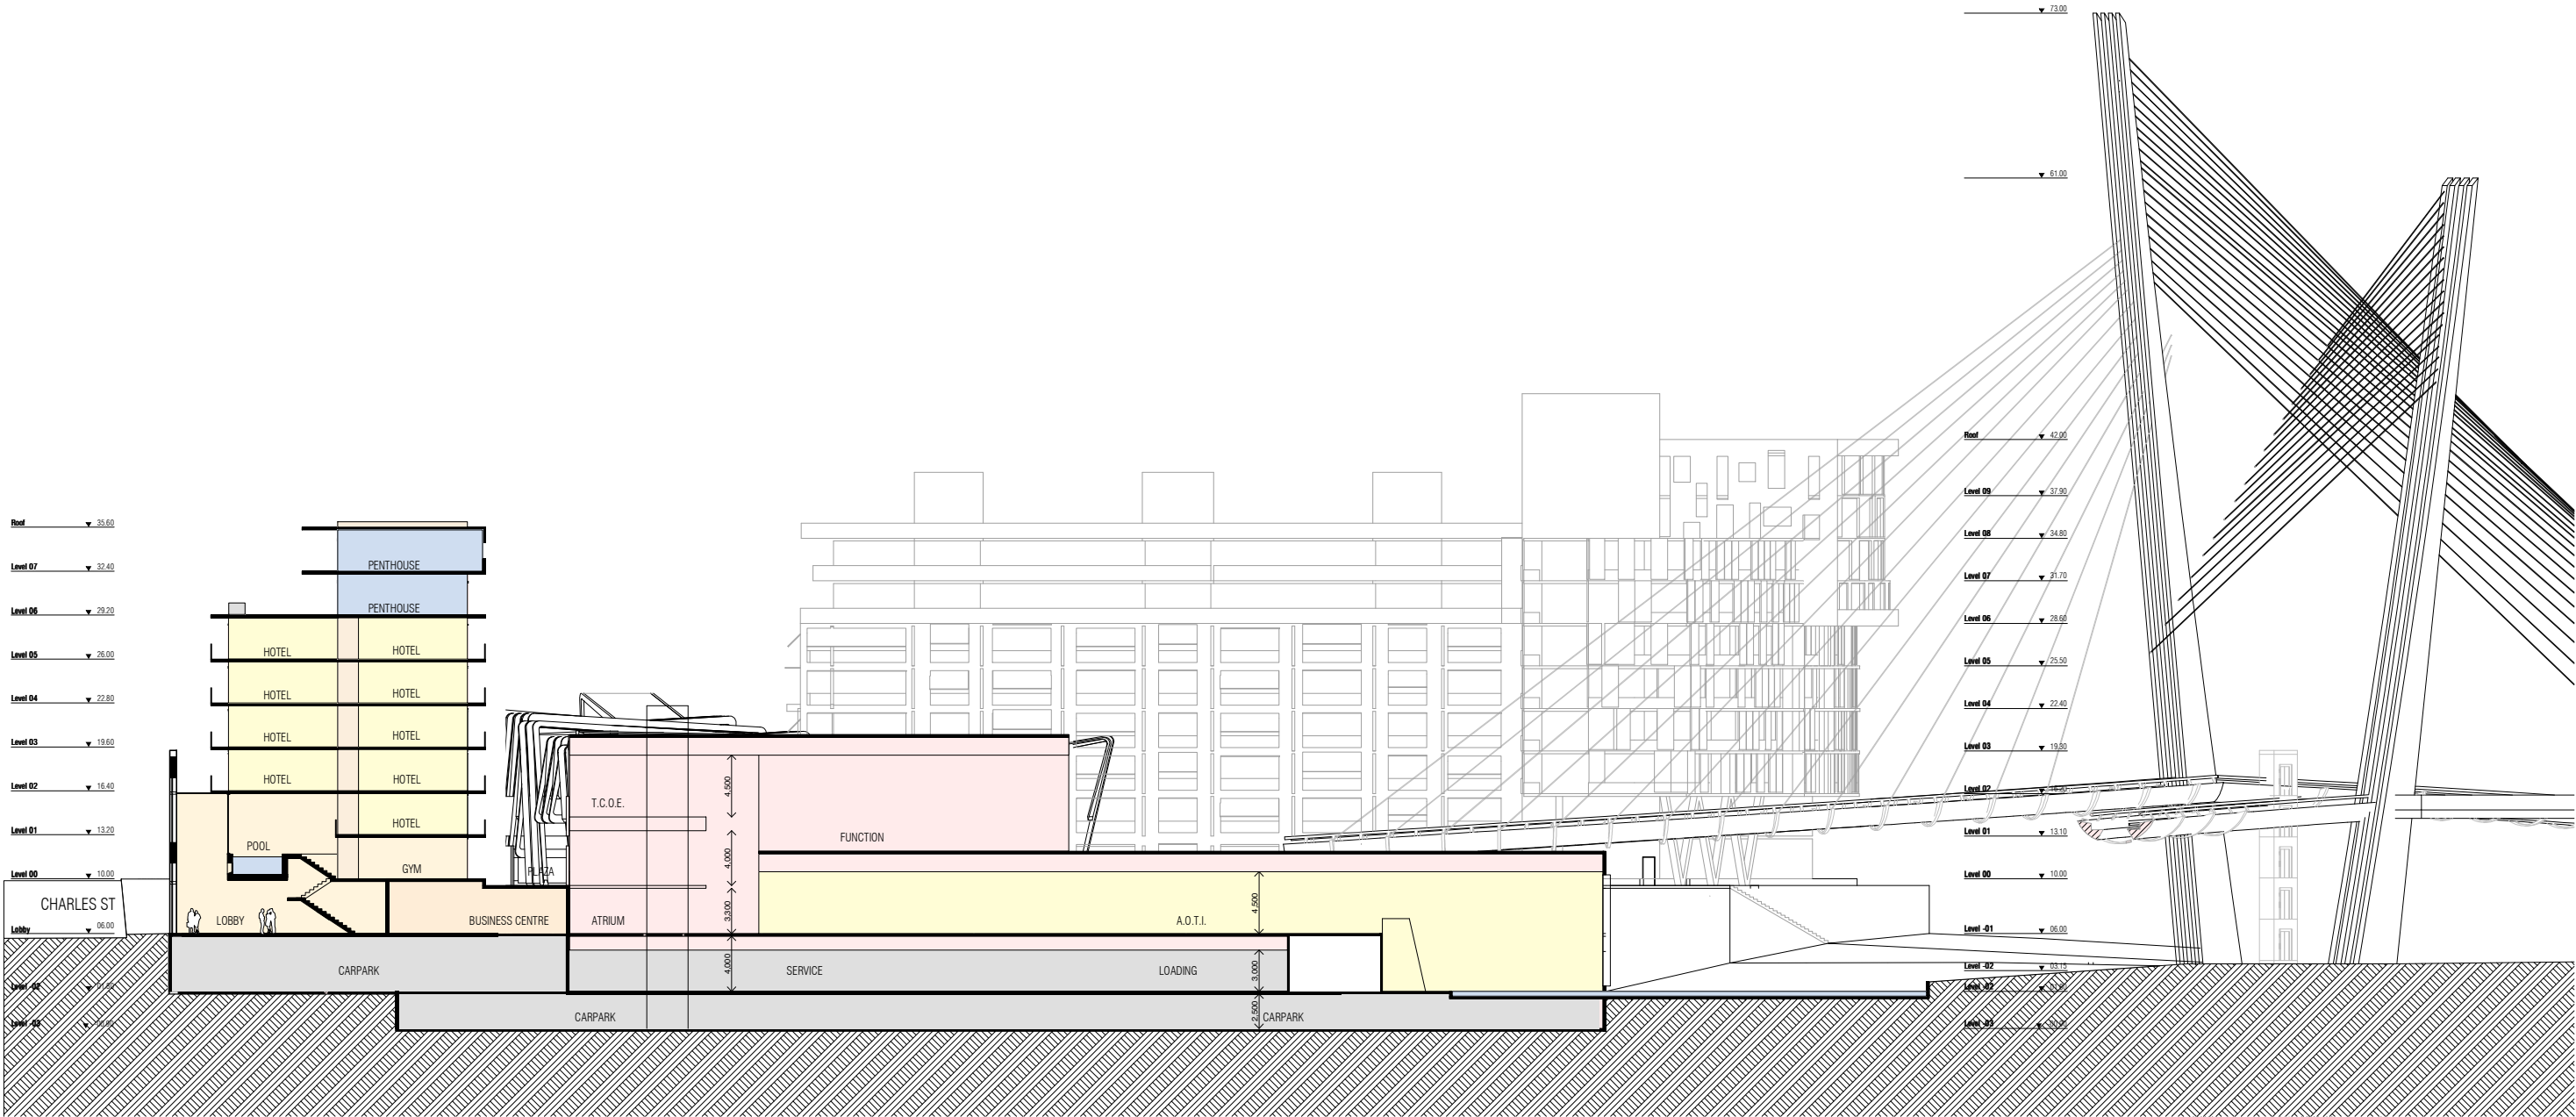

REVISION			
0		JP	20.08.2004
TP1	TOWN PLANNING REVISION 1	JP	24.08.2004
TP2	TOWN PLANNING REVISION 2	JP	25.11.2004

NOTES				
Check and verify all dimensions prior to commencement of work. This drawing shall be read in conjunction with all other contract documents including those by other consultants, and including specifications. Seek clarification of inconsistencies/ conflicts. Figured dimensions shall take precedence to scaled dimensions.				
This drawing is COPYRIGHT and shall remain the property of FENDER KATSALIDIS (AUST) PTY LTD				
DRAWN	DATE	CHECKED	PLOT DATE	JOB NO.
0	15.06.2004	-	25.11.2004	0404

SCALE
1:250@A1



PROJECT
C H SMITH SITE
CIMITIERE & CHARLES STREETS
LAUNCESTON


DRAWING TITLE
SECTION AA
EAST WEST
HOTEL SCHEME

FENDER KATSALIDIS (AUST) PTY LTD ACN 002 943 032 ABN 54 002 943 032		70 CITY ROAD SOUTHBANK 3006 VICTORIA AUSTRALIA	
6 1 3	6 1 3	6 1 3	6 1 3
6 1 3	6 1 3	6 1 3	6 1 3
		TELEPHONE FACSIMILE	

REVISION/ DRAWING No.
TP2 | TOWN PLANNING

TP40

Roof	35.800
LEVEL 07	32.400
LEVEL 06	29.200
LEVEL 05	26.000
LEVEL 04	22.800
LEVEL 03	19.600
LEVEL 02	16.400
LEVEL 01	13.200
LEVEL 00	10.000
LEVEL -01	6.000

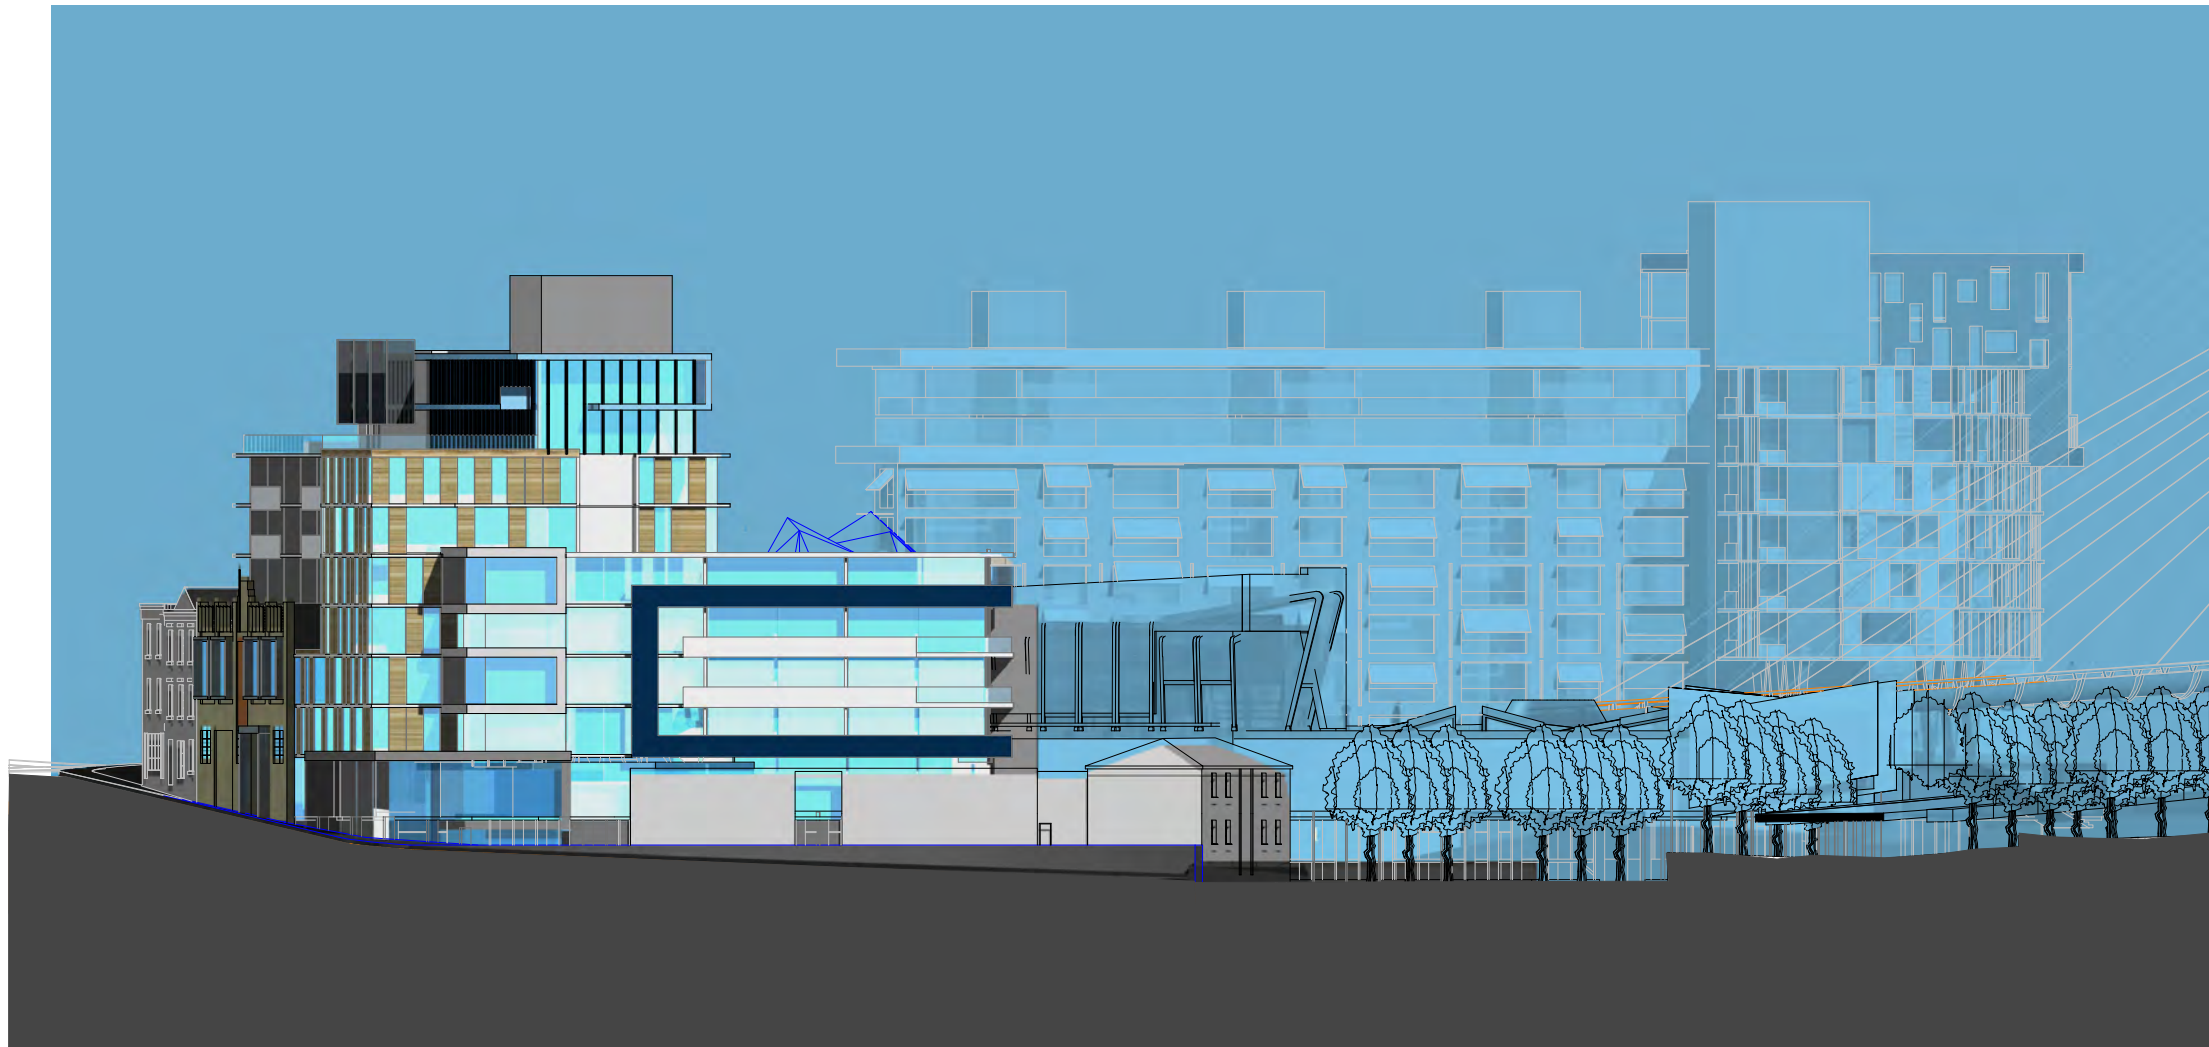

Roof	42.000
LEVEL 09	37.900
LEVEL 08	34.800
LEVEL 07	31.700
LEVEL 06	28.600
LEVEL 05	25.500
LEVEL 04	22.400
LEVEL 03	19.300
LEVEL 02	16.200
LEVEL 01	13.100
LEVEL 00 LOBBY	10.000
LEVEL -01 ENTRY	6.000

CIMITIERE ST BUILDING LEVELS



Roof	35.600
LEVEL 07	32.400
LEVEL 06	29.200
LEVEL 05	26.000
LEVEL 04	22.800
LEVEL 03	19.600
LEVEL 02	16.400
LEVEL 01	13.200
LEVEL 00	10.000
LEVEL -01	6.000

REVISION
0
20.08.2004

ISSUE
☐ Uncontrolled Copy. Revisions may be made without notice.
☐ Subject to document control. Revisions will be advised.
☐ A controlled sequentially numbered document. This is number:
☐ First issue of this document
☐ Complete revision. Please withdraw previous issue from use and replace with this issue.
Approved by: Date:

NOTES
Check and verify all dimensions prior to commencement of work. This drawing shall be read in conjunction with all other contract documents including those by other consultants, and including specifications. Seek clarification of inconsistencies/ conflicts. Figured dimensions shall take precedence to scaled dimensions.

This drawing is COPYRIGHT and shall remain the property of FENDER KATSALIDIS (AUST) PTY LTD

SCALE					
1:250@A1					
DRAWN	DATE	CHECKED	PLOT DATE	JOB NO.	
CC	15.06.2004	-	18.08.2004	0404	

DRAWING TITLE
NORTH ELEVATION, CANAL STREET
EAST ELEVATION, CHARLES STREET

PROJECT
C H SMITH SITE
CHARLES ST
LAUNCESTON

FENDER KATSALIDIS Architects

70 CITY ROAD SOUTHBANK
3006 VICTORIA AUSTRALIA
61 3 8 896 3888 TELEPHONE
61 3 9 882 5925 FACSIMILE

REVISION/ DRAWING NO.
TOWN PLANNING
TP50

Roof - - - - - 42.000
LEVEL_09 - - - - - 37.900
LEVEL_08 - - - - - 34.800
LEVEL_07 - - - - - 31.700
LEVEL_06 - - - - - 28.600
LEVEL_05 - - - - - 25.500
LEVEL_04 - - - - - 22.400
LEVEL_03 - - - - - 19.300
LEVEL_02 - - - - - 16.200
LEVEL_01 - - - - - 13.100
LEVEL_00 - - - - - 10.000
LEVEL_01 - - - - - 6.000
LEVEL_02 - - - - - 3.150



REVISION			
	0	P	20.08.2004

- ISSUE**
- ☐ Uncontrolled Copy. Revisions may be made without notice.
 - ☐ Subject to document control. Revisions will be advised.
 - ☐ A controlled sequentially numbered document. This is number:
 - ☐ First issue of this document
 - ☐ Complete revision. Please withdraw previous issue from use and replace with this issue.

Approved by: Date:

NOTES

Check and verify all dimensions prior to commencement of work. This drawing shall be read in conjunction with all other contract documents including those by other consultants, and including specifications. Seek clarification of inconsistencies/ conflicts. Figured dimensions shall take precedence to scaled dimensions.

This drawing is COPYRIGHT and shall remain the property of FENDER KATSALIDIS (AUST) PTY LTD

SCALE

1:250@A1

DRAWN	DATE	CHECKED	PLOT DATE	JOB NO.
CC	15.06.2004	-	18.08.2004	0404

DRAWING TITLE

SOUTH ELEVATION, CIMITIERE STREET
WEST ELEVATION, WELLINGTON STREET

PROJECT

C H SMITH SITE
CHARLES ST
LAUNCESTON

FENDER KATSALIDIS Architects

70 CITY ROAD SOUTHBANK
3006 VICTORIA AUSTRALIA
61 3 8 896 3888 TELEPHONE
61 3 9 882 5925 FACSIMILE

REVISION/ DRAWING NO.

TOWN PLANNING

TP51